

FRONT ELEVATION

SCALE: 1/8" = 1'-0"



REAR ELEVATION

PRELIMINARY PLAN ONLY - DO NOT USE FOR CONSTRUCTION

CONTRACTOR: R. TEWS

DATE: 6/15/2022
8/30/2022

HOME OWNER: GRACE, TODD

PLAN# 22-233 **PHONE:** _____ **W.T.** _____

DRAWN BY: KTURANY KEVIN_TURANY@LYMANLUMBER.COM 715-836-8398


A-1

1/8" = 1'-0"
11 X 17 PAPER


LYMAN LUMBER COMPANY

THE PROFESSIONAL BUILDERS SUPPLY CENTER


1700 WESTERN AVE. EAU CLAIRE WIS. 54702

 

Lyman Lumber is not a certified Architect or Engineer and makes no guarantee, warranty or representation on these practices or local codes. Lyman Lumber reserves the right to make additions, deletions and modifications at our discretion, and as deemed appropriate or desirable. Our drawings are intended as a general guide for informational and visual purposes only, and are therefore subject to change. All dimensions, specifications and square footage are subject to change without notice. These drawings are the property of Lyman Lumber and are not to be duplicated, changed or copied in any manner. Nor are they to be assigned to any third party without first obtaining permission from Lyman Lumber.

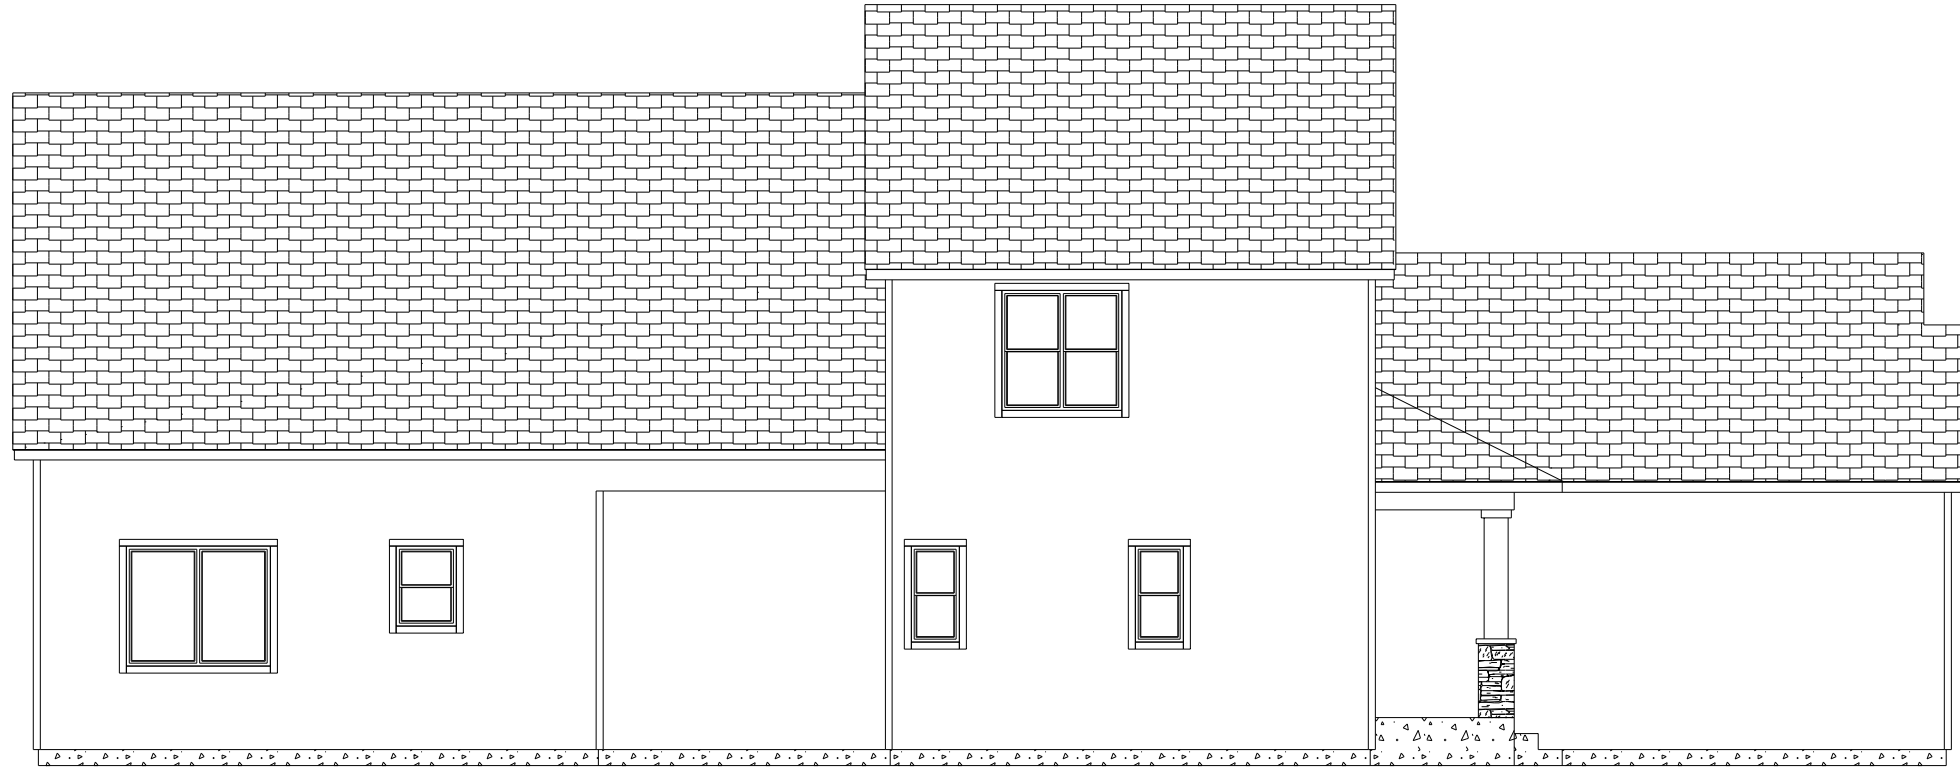


LEFT ELEVATION

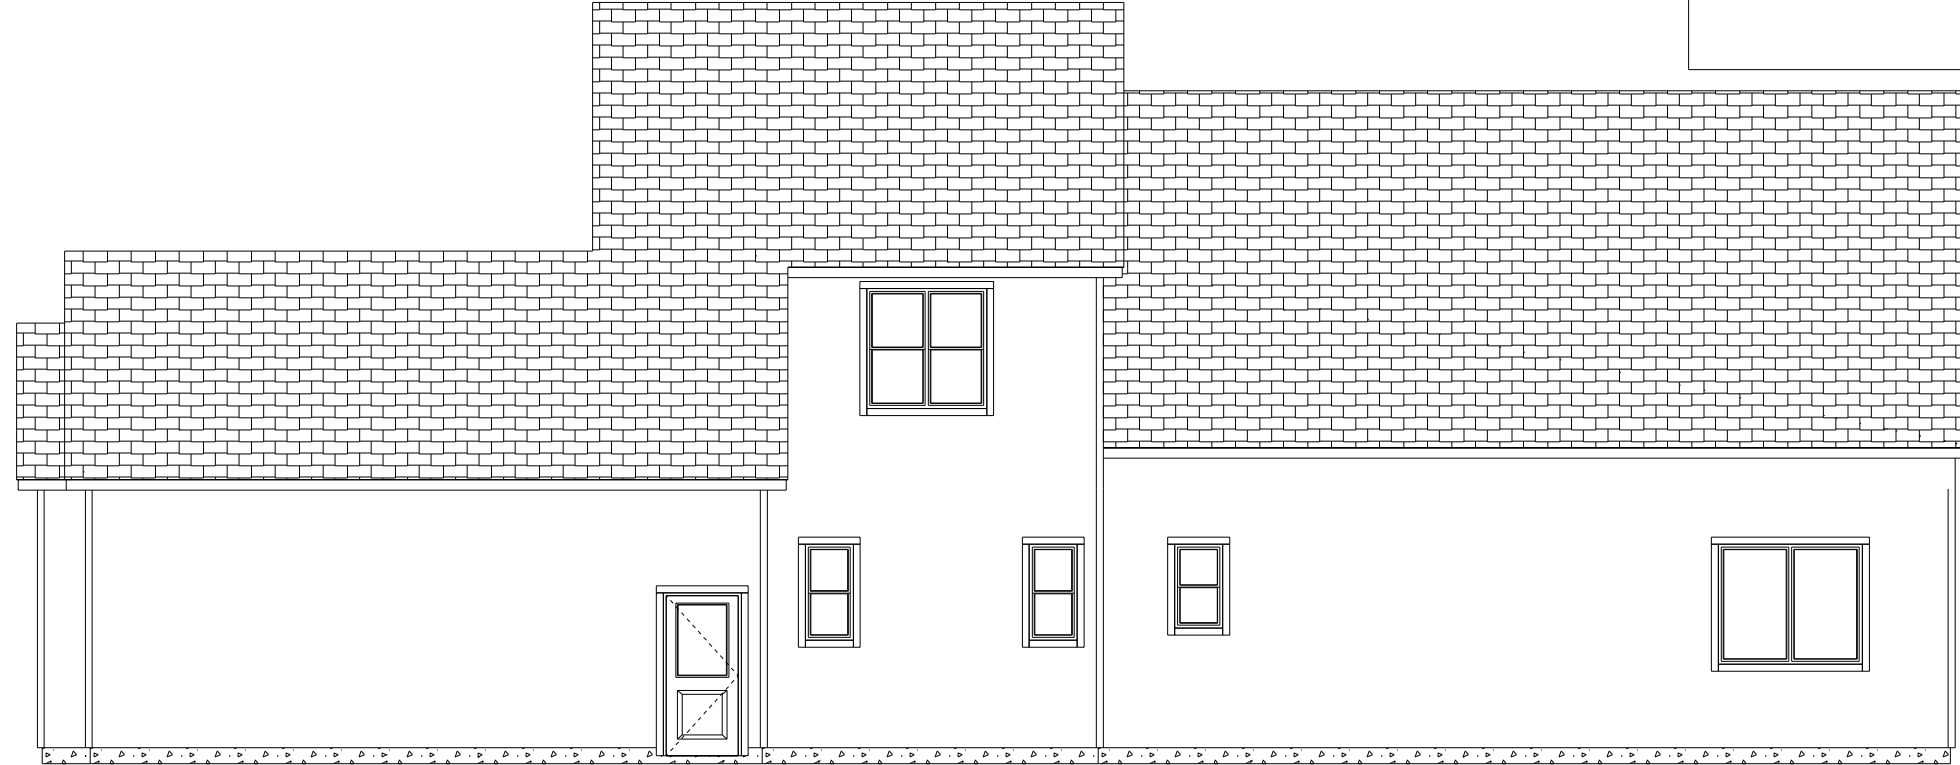

RIGHT ELEVATION

BIRD'S EYE

SCALE: 1'=1/16"

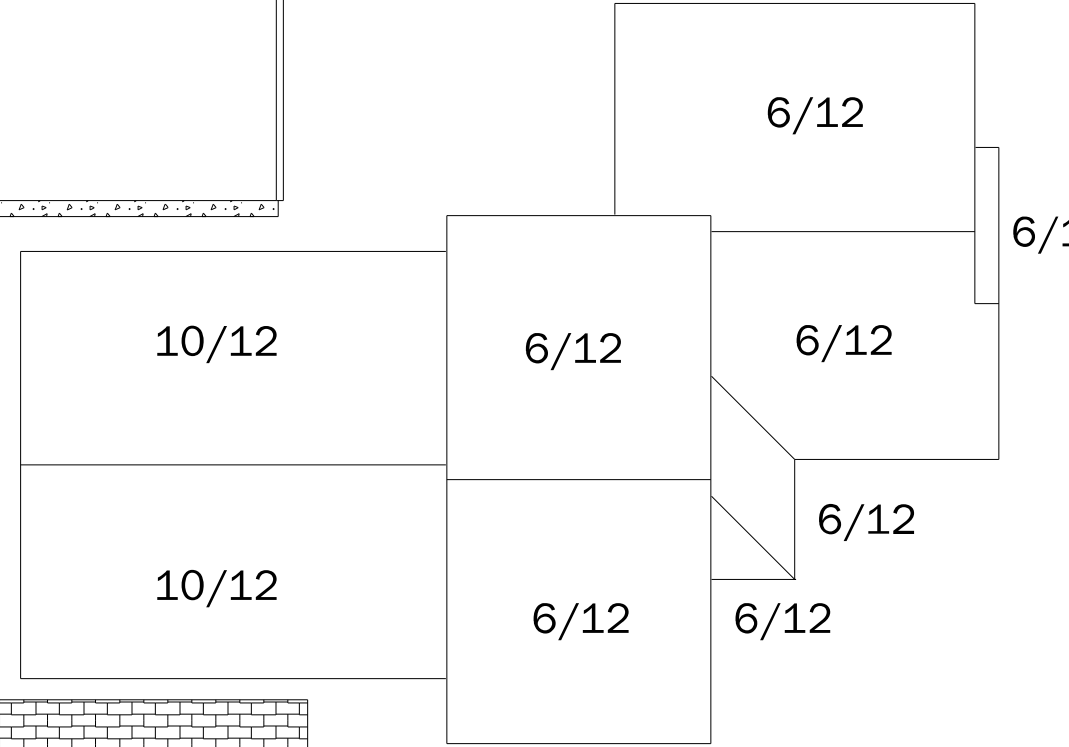

PRELIMINARY PLAN ONLY - DO NOT USE FOR CONSTRUCTION

CONTRACTOR: R. TEWS

DATE: 6/15/2022
8/30/2022

HOME OWNER: GRACE, TODD

PLAN# 22-233

W.T.

PHONE:

A-2

1/8" = 1'-0"
11 X 17 PAPER

LYMAN LUMBER COMPANY

THE PROFESSIONAL BUILDERS SUPPLY CENTER


1700 WESTERN AVE. EAU CLAIRE WIS. 54702

DRAWN BY: KTURANY KEVIN_TURANY@LYMANLUMBER.COM 715-836-8398

Lyman Lumber is not a certified Architect or Engineer and makes no guarantee, warranty, or representation on these drawings or specifications for use as a permit application. Our drawings are intended as a general guide for informational and visual purposes only, and are therefore subject to change. All dimensions, specifications and square footage accounts are approximate and should be verified by client and/or contractor before construction begins, and may vary with actual construction. These documents remain the property of Lyman Lumber and are not to be duplicated, changed or copied in any manner. Nor are they to be assigned to any third party without first obtaining permission from Lyman Lumber.

1ST FLOOR LAYOUT

SCALE: 1/8" = 1'-0"

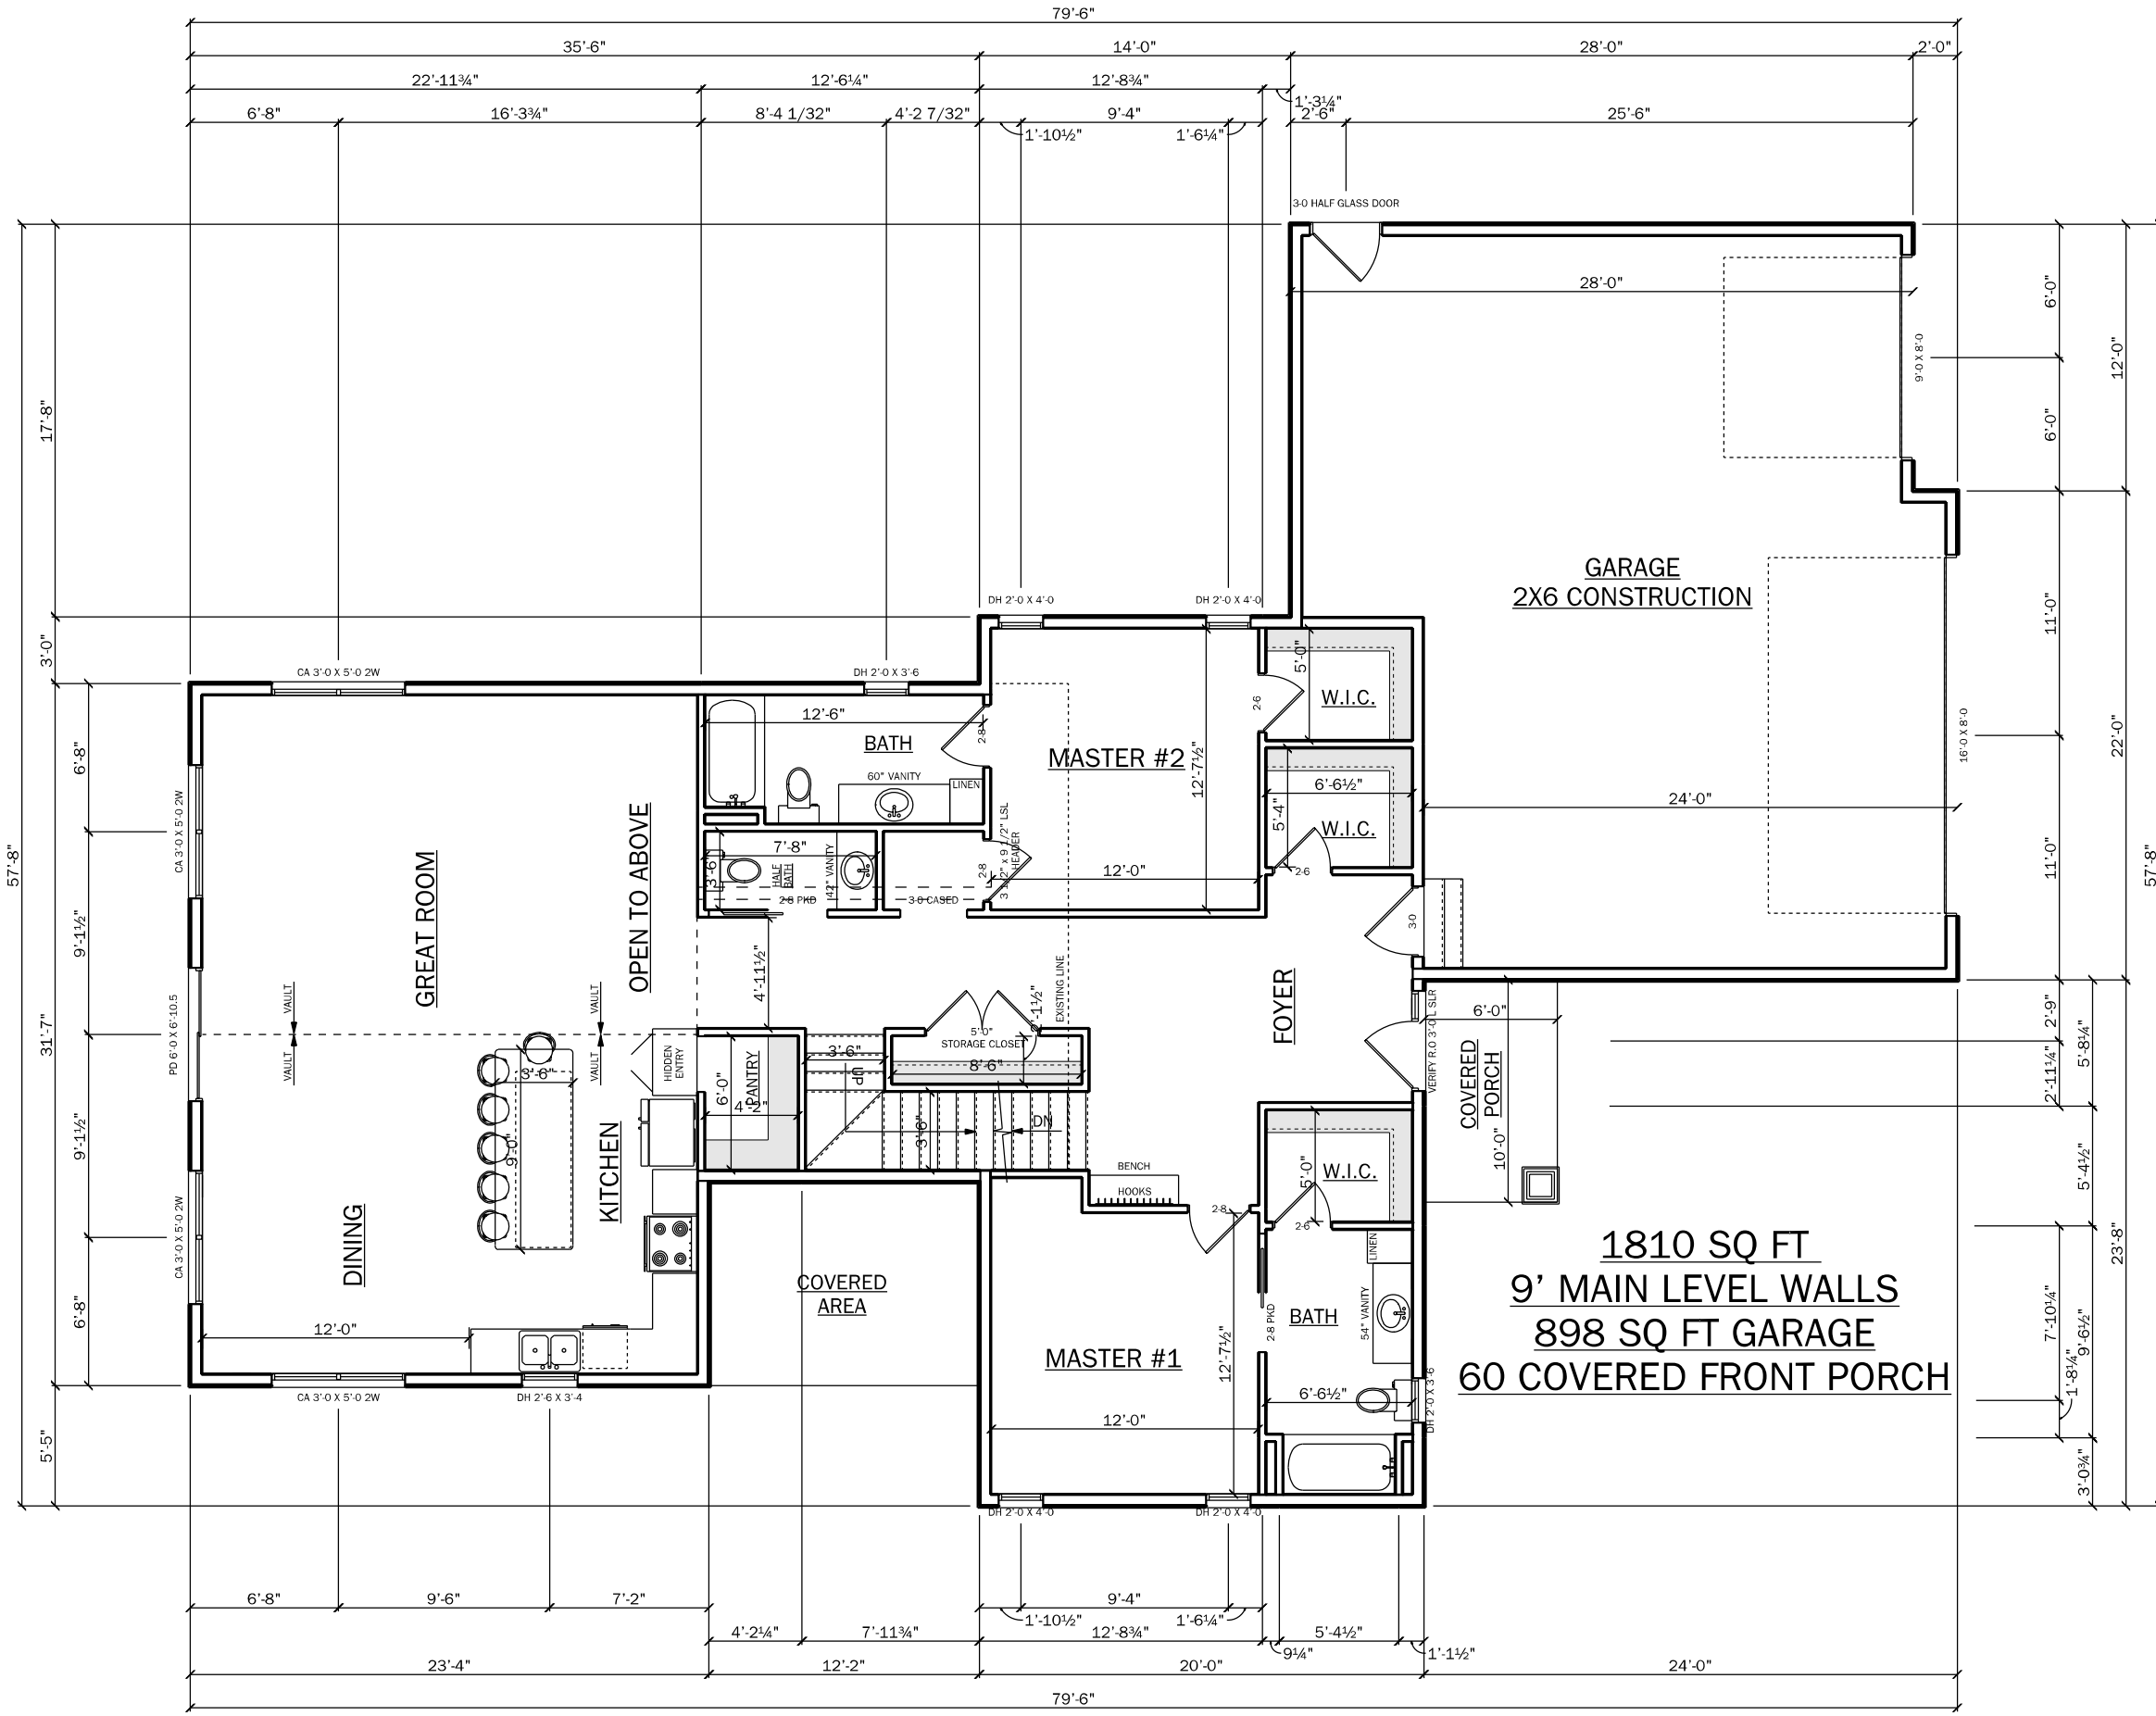

PRELIMINARY PLAN ONLY - DO NOT USE FOR CONSTRUCTION

CONTRACTOR: **R. TEWS**

HOME OWNER: **GRACE, TODD**

PLAN# **22-233**

PHONE: _____

W.T. _____

DATE: **6/15/2022**

8/30/2022

A-3

1/8" = 1'-0"

11 X 17 PAPER

LYMAN LUMBER COMPANY

THE PROFESSIONAL BUILDERS SUPPLY CENTER


1700 WESTERN AVE. EAU CLAIRE WIS. 54702

DRAWN BY: **KTURANY KEVIN_TURANY@LYMANLUMBER.COM 715-836-8398**

Lyman Lumber is not a certified Architect or Engineer and makes no guarantee, warranty or representation on these practices or local codes. Lyman Lumber reserves the right to make additions, deletions and modifications at our discretion, and is deemed appropriate or desirable. Our drawings are intended as a general guide for informational and visual purposes only, and are therefore subject to change. All dimensions, specifications and square footage are approximate. These documents remain the property of Lyman Lumber and are not to be duplicated, changed or copied in any manner. Nor are they to be assigned to any third party without first obtaining permission from Lyman Lumber.

2ND FLOOR LAYOUT

SCALE: 1/8" = 1'-0"

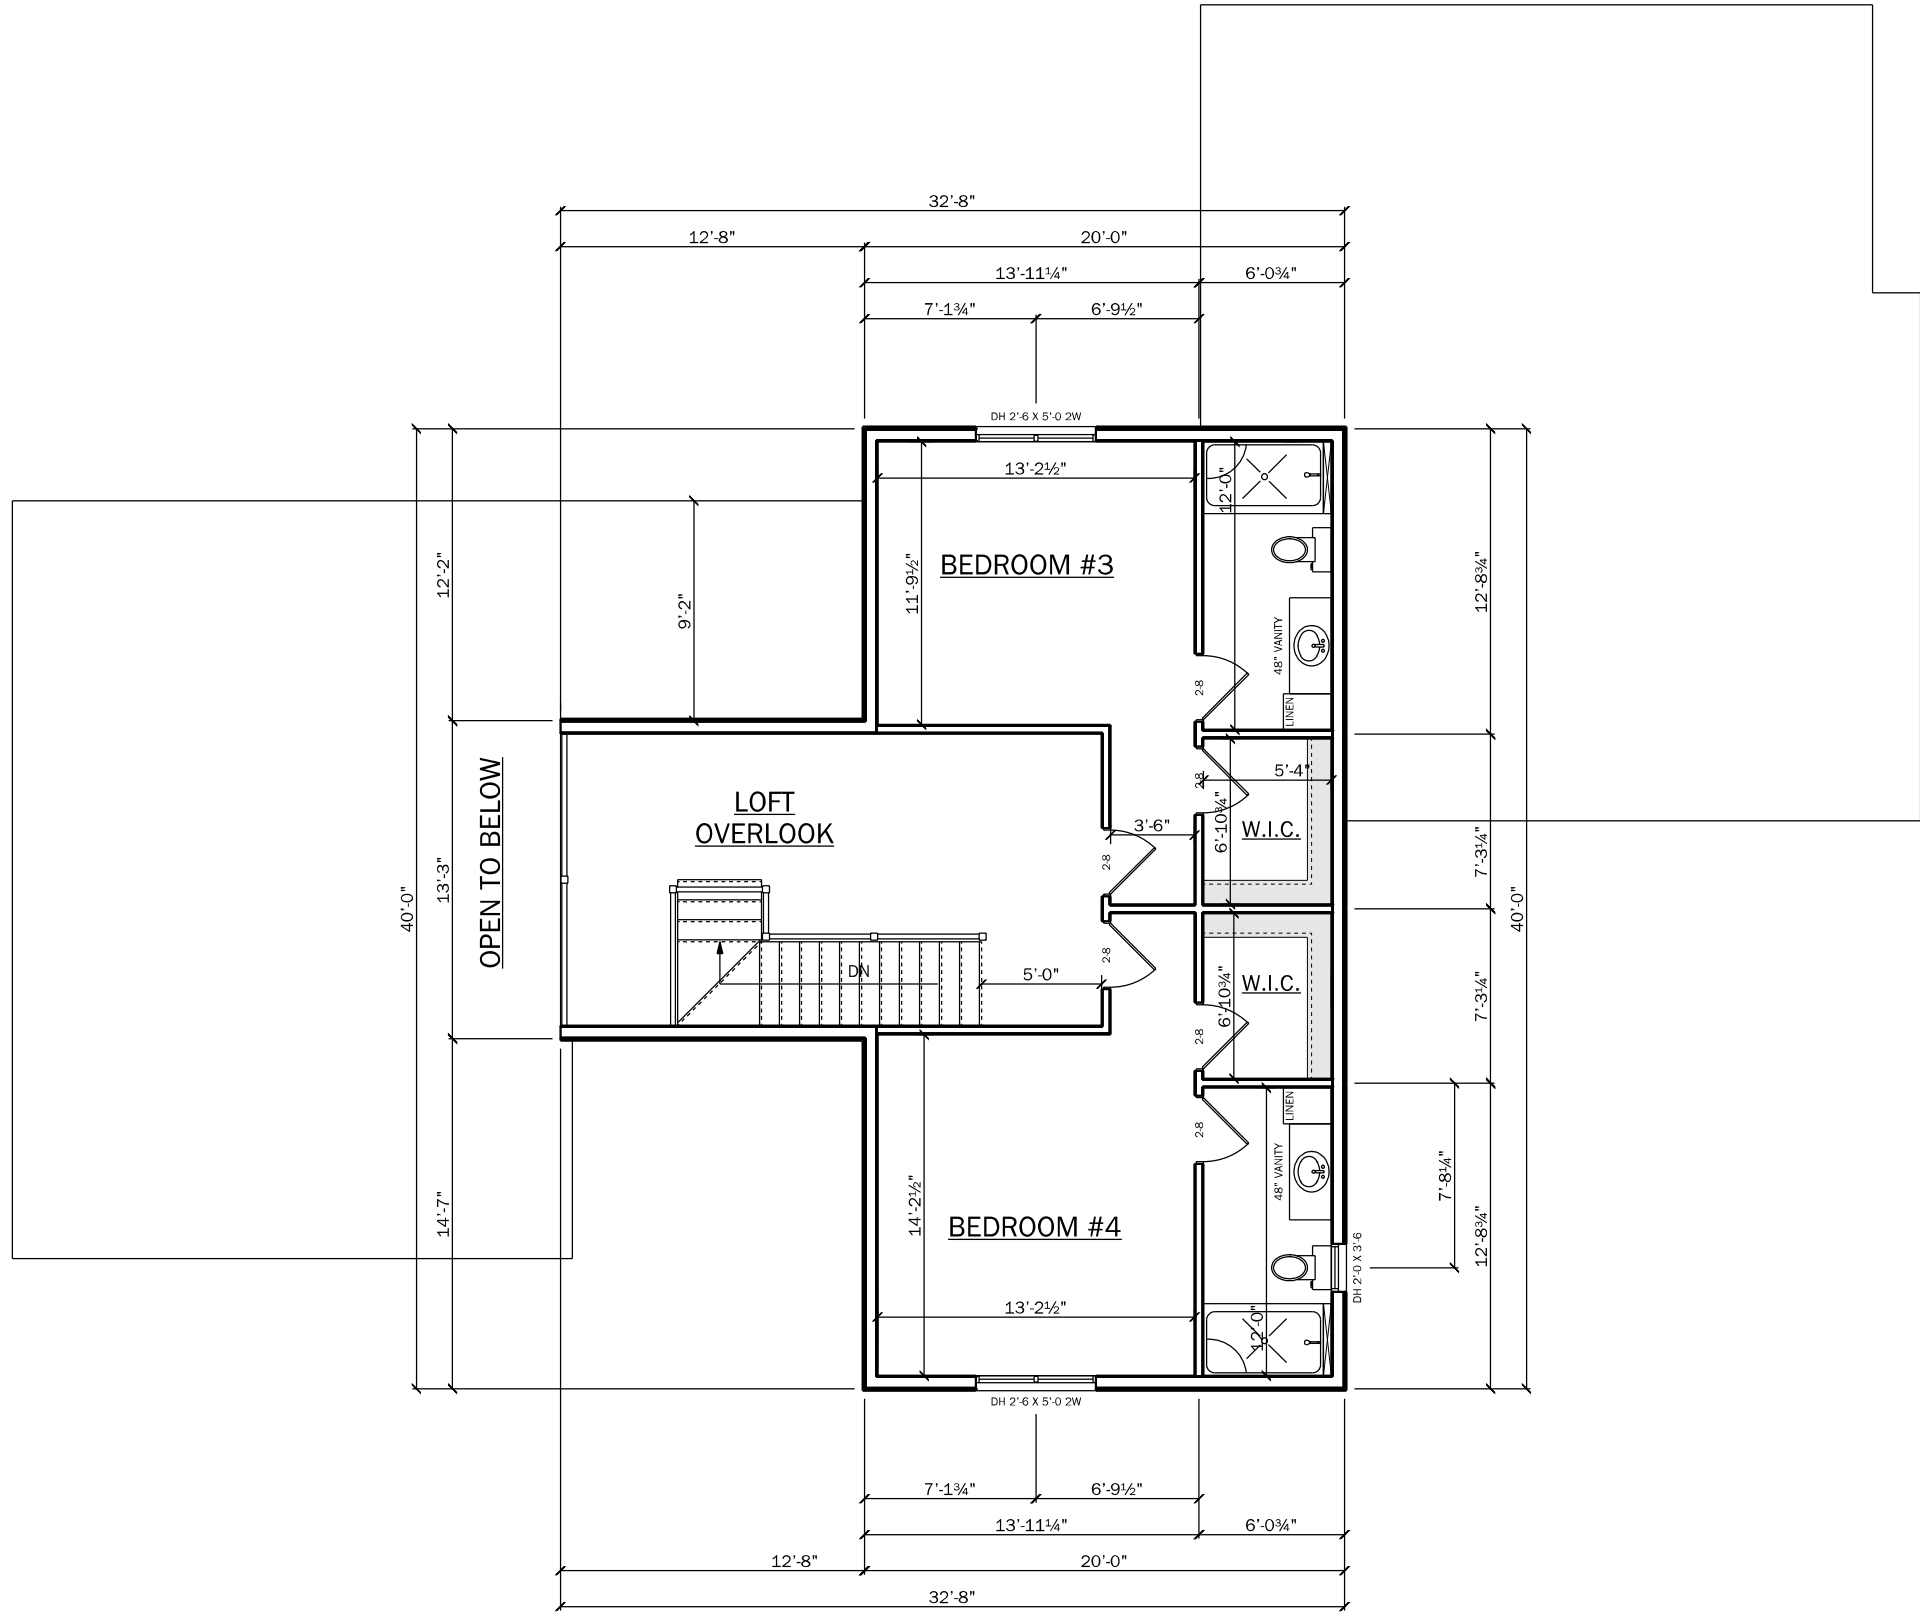

968 SQ FT
8' SECOND LEVEL WALLS

PRELIMINARY PLAN ONLY - DO NOT USE FOR CONSTRUCTION

CONTRACTOR: **R. TEWS**

HOME OWNER: **GRACE, TODD**

PLAN# **22-233**

PHONE: _____

W.T. _____

DATE: **6/15/2022**
8/30/2022

A-4

1/8" = 1'-0"

11 X 17 PAPER

LYMAN LUMBER COMPANY

THE PROFESSIONAL BUILDERS SUPPLY CENTER


1700 WESTERN AVE. EAU CLAIRE WIS. 54702

DRAWN BY: **KTURANY** **KEVIN_TURANY@LYMANLUMBER.COM** **715-836-8398**

Lyman Lumber is not a certified Architect or Engineer and makes no guarantee, warranty or representation on these practices or local codes. Lyman Lumber reserves the right to make additions, deletions and modifications as our discretion, and as deemed appropriate or desirable. Our drawings are intended as a general guide for informational and visual purposes only, and are therefore subject to change. All dimensions, specifications and square footage accounts are approximate and should be verified by client and/or contractor before construction begins, and may vary with actual construction. These documents remain the property of Lyman Lumber and are not to be duplicated, changed or copied in any manner. Nor are they to be assigned to any third party without first obtaining permission from Lyman Lumber.

BASEMENT LAYOUT

SCALE: 1/8" = 1'-0"

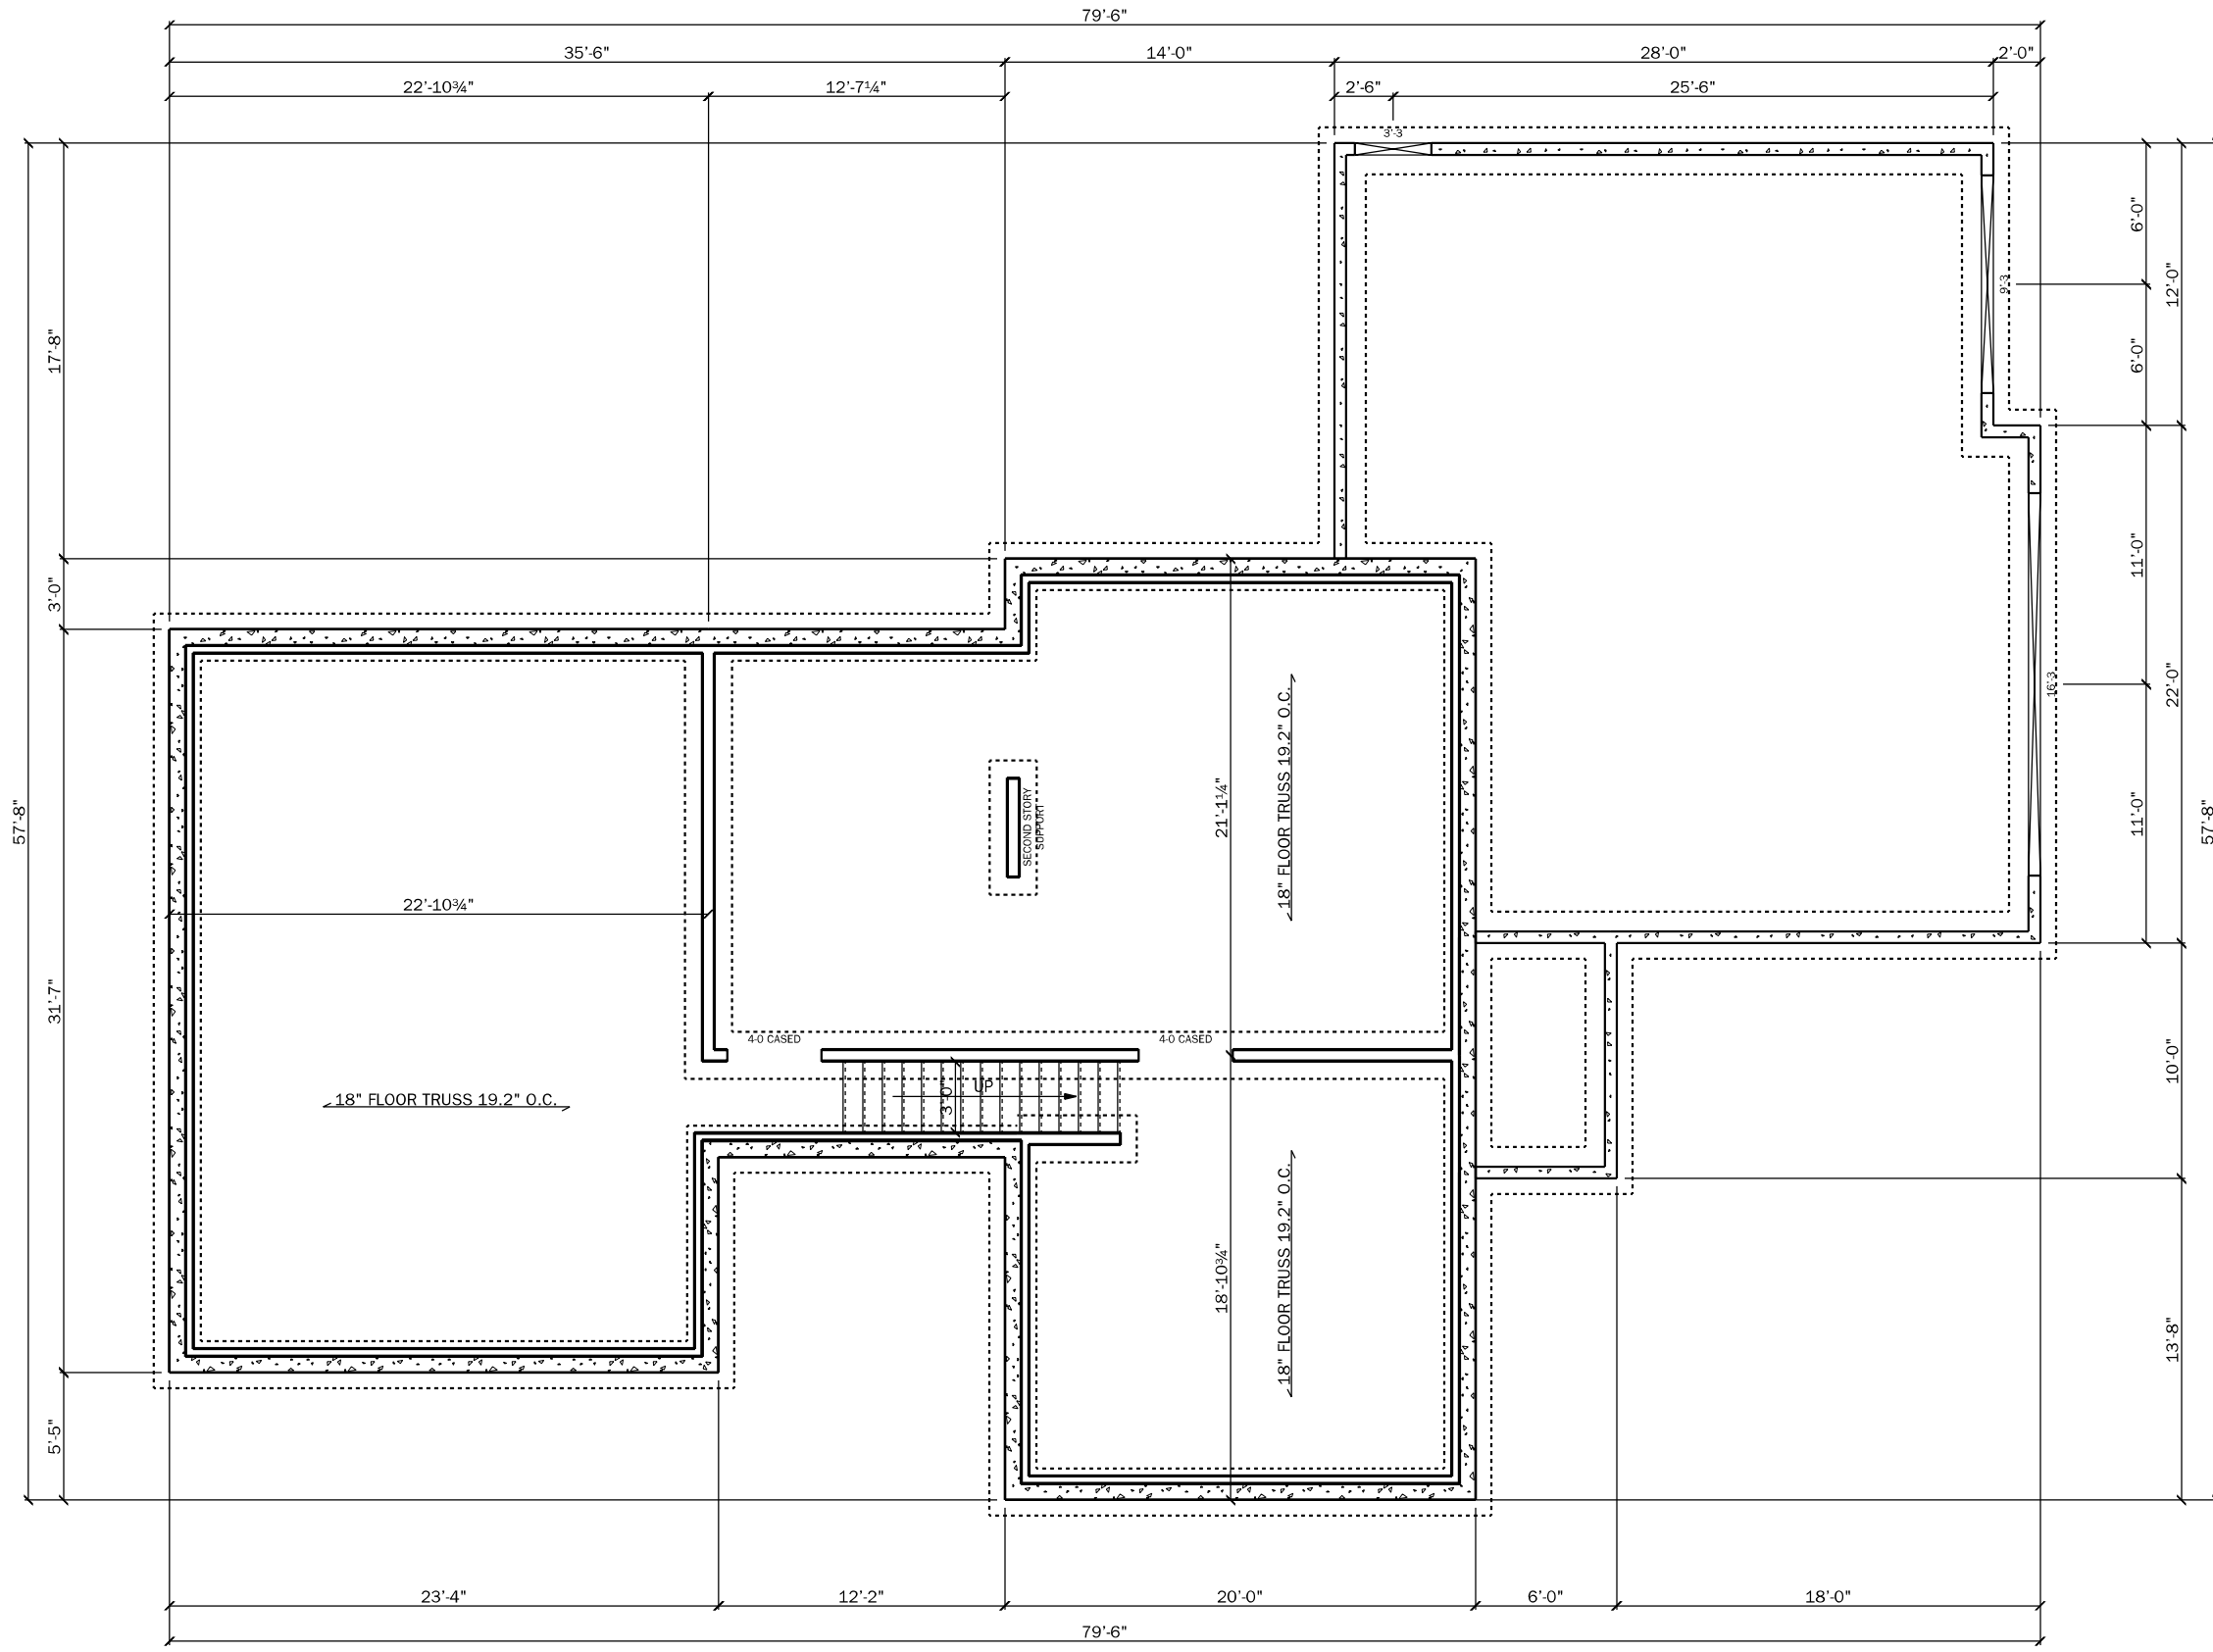

0000 SQ FT FINISHED
8' FOUNDATION WALLS

PRELIMINARY PLAN ONLY - DO NOT USE FOR CONSTRUCTION

CONTRACTOR: R. TEWS

HOME OWNER: GRACE, TODD

PLAN# 22-233

PHONE: _____

W.T. _____

DATE: 6/15/2022
8/30/2022

A-5

1/8" = 1'-0"
11 X 17 PAPER

LYMAN LUMBER COMPANY

THE PROFESSIONAL BUILDERS SUPPLY CENTER

1700 WESTERN AVE. EAU CLAIRE WIS. 54702

DRAWN BY: KTURANY KEVIN_TURANY@LYMANLUMBER.COM 715-836-8398

Lyman Lumber is not a certified Architect or Engineer and makes no guarantee, warranty or representation as to the accuracy of these drawings or specifications. Lyman Lumber reserves the right to make additions, deletions and modifications at our discretion, and as deemed appropriate or desirable. Our drawings are intended as a general guide for informational and visual purposes only, and are therefore subject to change. All dimensions, specifications and square footage accounts are approximate and should be verified by client and/or contractor before construction begins, and may vary with actual construction. These documents remain the property of Lyman Lumber and are not to be duplicated, changed or copied in any manner. Nor are they to be assigned to any third party without first obtaining permission from Lyman Lumber.