


# 1ST FLOOR LAYOUT

SCALE: 1/8" = 1'-0"

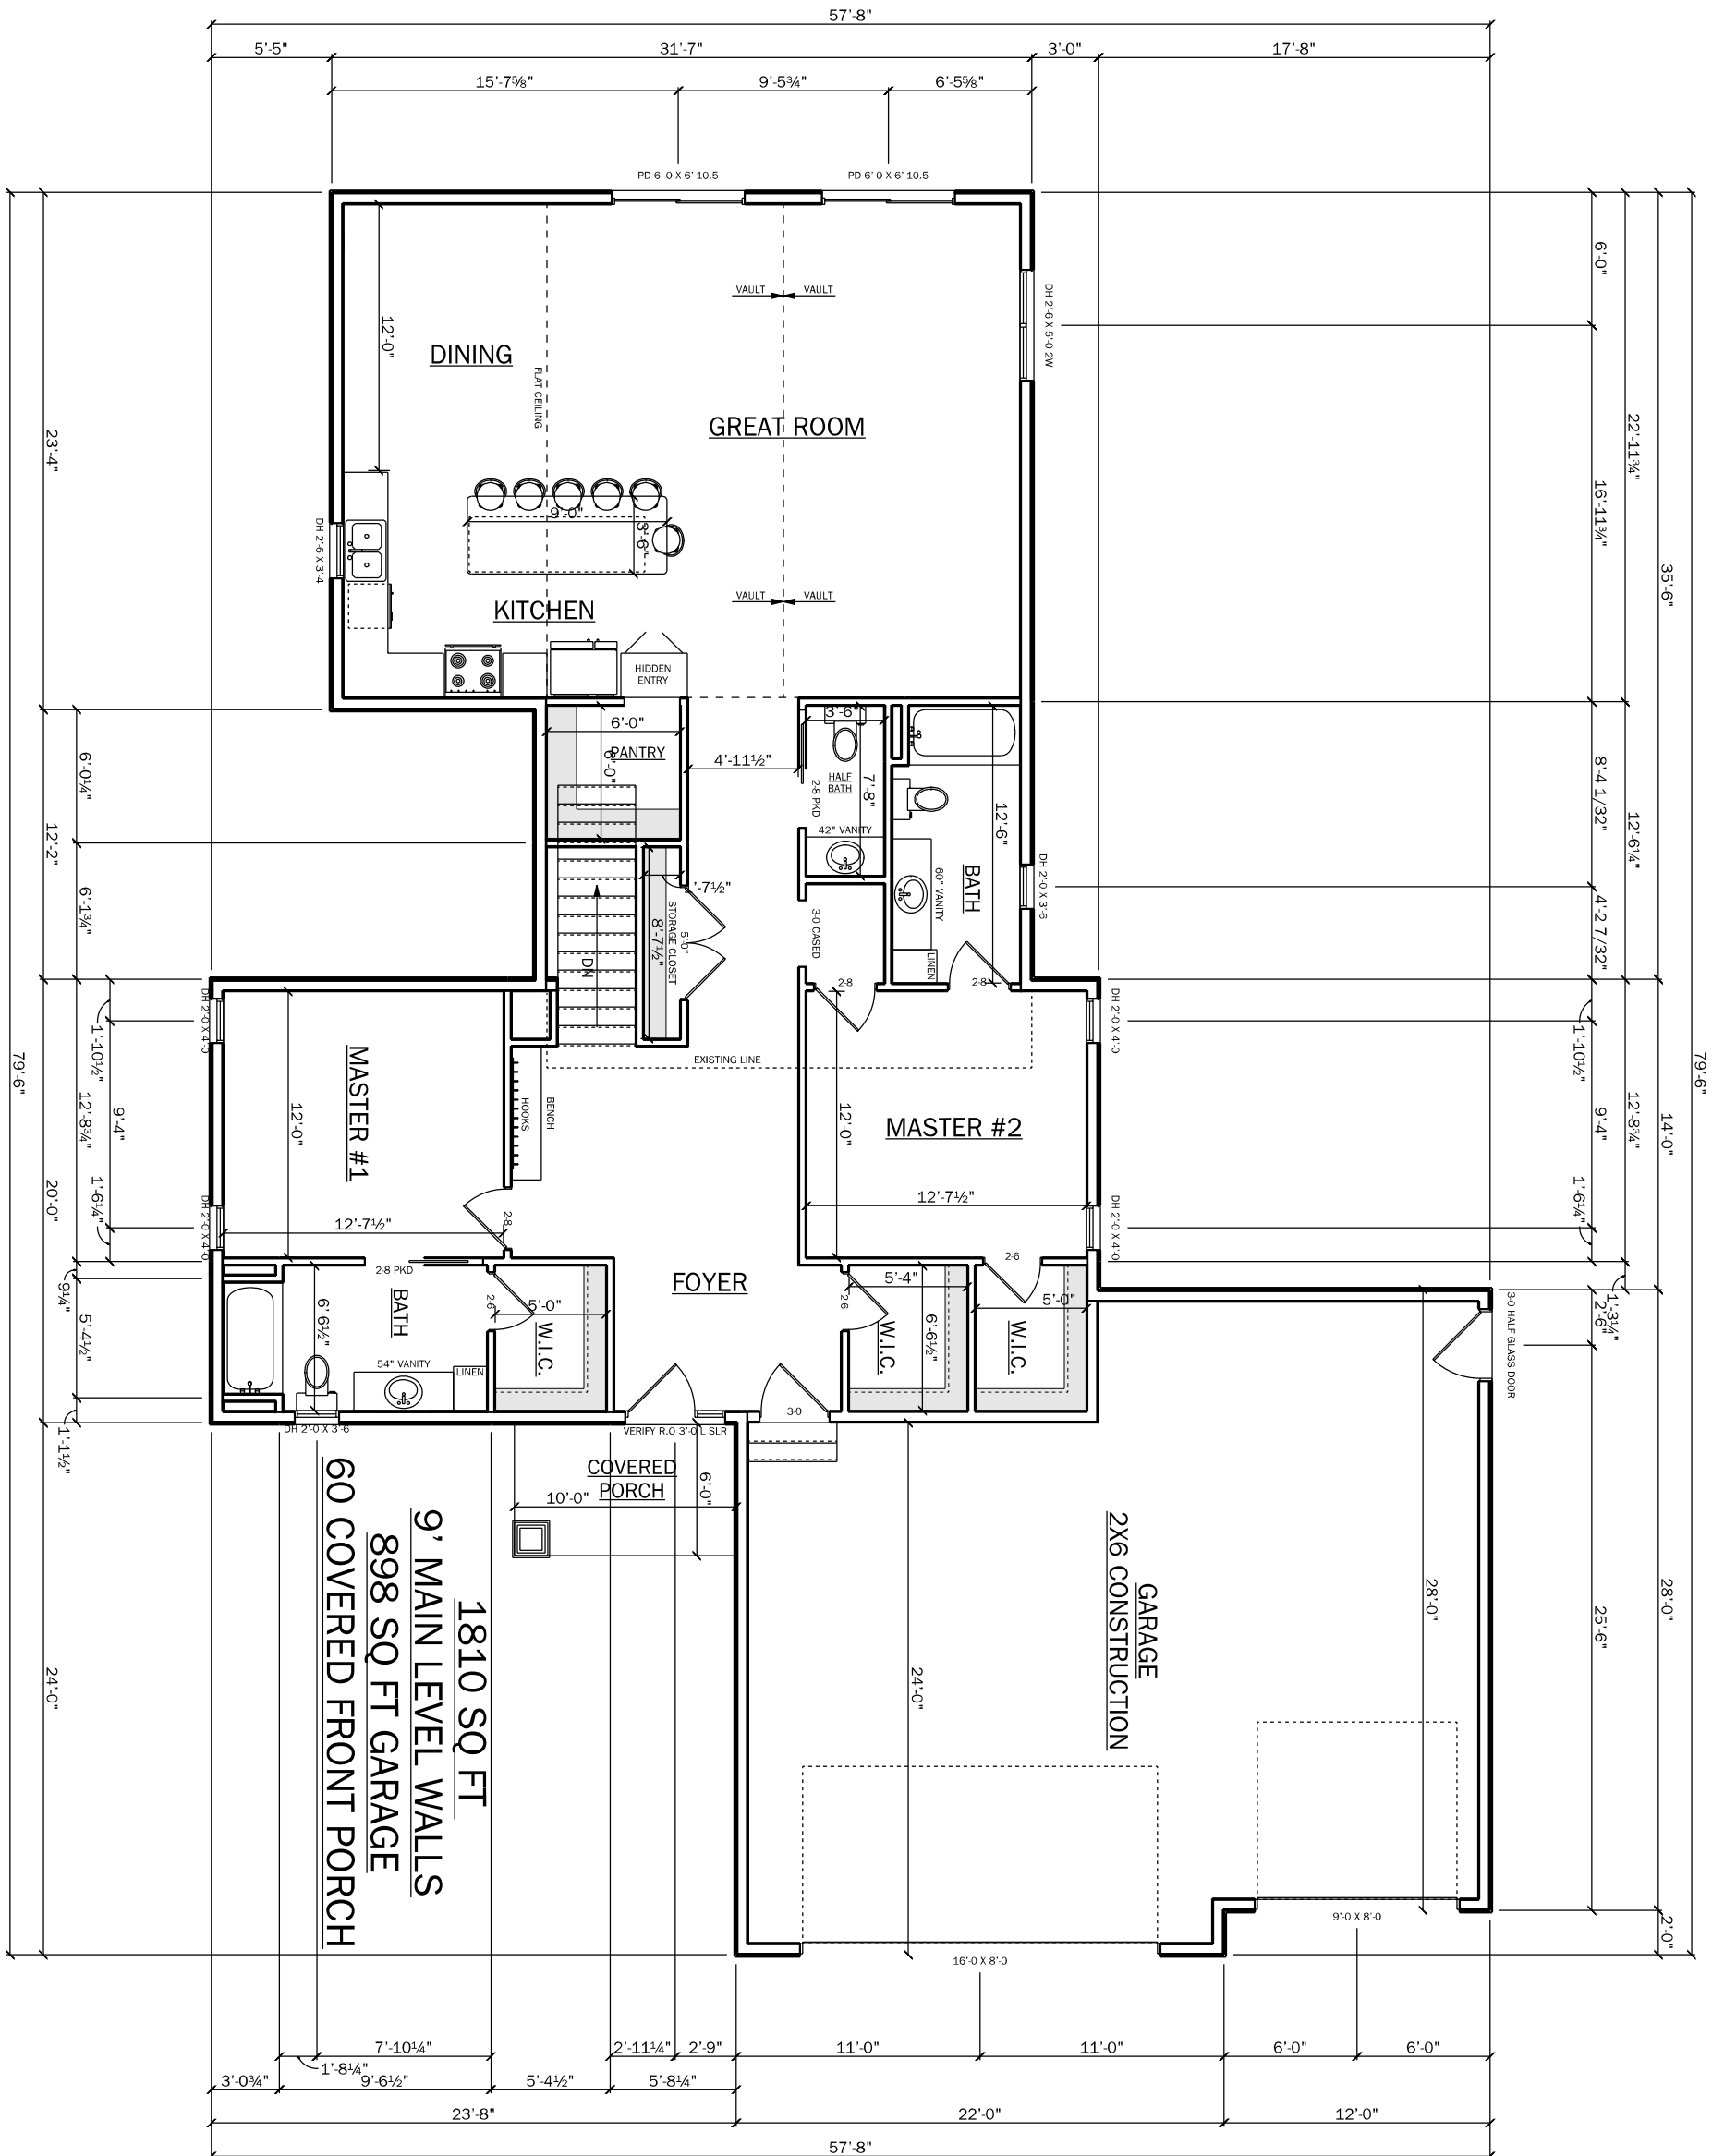

**PRELIMINARY PLAN ONLY - DO NOT USE FOR CONSTRUCTION**

CONTRACTOR: R.TEWS

DATE: 6/15/2022

HOME OWNER: GRACE, TODD

A-3

LYMAN LUMBER COMPANY

PLAN# 22-233

PHONE: \_\_\_\_\_

W.T. \_\_\_\_\_

THE PROFESSIONAL BUILDERS SUPPLY CENTER

1/8" = 1'-0"  
11 X 17 PAPER

1700 WESTERN AVE. EAU CLAIRE WIS. 54702

DRAWN BY: KTURANY KEVIN\_TURANY@LYMANLUMBER.COM 715-836-8398

Lyman Lumber is not a certified Architect or Engineer and makes no guarantee, warranty or representation on these practices or local codes. Lyman Lumber reserves the right to make additions, deletions and modifications at our discretion, and as deemed appropriate or desirable. Our drawings are intended as a general guide for informational and visual purposes only, and are therefore subject to change. All dimensions, specifications and square footage accounts are approximate and should be verified by client and/or contractor before construction begins, and may vary with actual construction. These documents remain the property of Lyman Lumber and are not to be duplicated, changed or copied in any manner. Nor are they to be assigned to any third party without first obtaining permission from Lyman Lumber.